


Quick Reference Guide for SVC DTP Covers by Relevant Pit C/O Size & DTP Standard Drawing


SVC Product Code	Cover Type	Pit C/O (mm)	Pit Type	Cover Load Class	DTP Drawing Reference	Page #
28.EEVO139SE60GYC	Encased Solid Round	1000 x 750	SEP	C	SD1051 M2 – SD1301	2
28.EEVO1310JP60GYC	Encased Solid Round	1000 x 750	JP	C	SD1051 M3 – SD1121	3
25.DGD107E	Raw Grate – Non-Aligned Aperture	1000 x 750	GP	E	SD1431 – SD1441	4
21.EDGD107E1431	Encased Grate – Non-Aligned Aperture	1000 x 750	GP	E	SD1431	5
21.EDGD107E1441	Encased Grate – Non-Aligned Aperture	1000 x 750	GP	E	SD1441	6
25.883	Raw Grate – Forgebar	1000 x 750	GP	D	SD1431 – SD1411	7
21.883	Encased Grate - Forgebar	1000 x 750	GP	D	SD1431	8
25.866	Raw Grate – Weave	1000 x 750	GP	D	SD1431	9
21.866	Encased – Weave	1000 x 750	GP	D	SD1431	10
26.AC107E	Raw Ductile Iron Infill	1000 x 750	JP	E	SD1131	11
21.CAC107E	Encased & Infilled Ductile Iron	1000 x 750	JP	E	SD1131	12
26.AC107D	Raw Ductile Iron Infill	1000 x 750	JP	D	SD1131	13
21.CAC107D	Encased & Infilled Ductile Iron	1000 x 750	JP	D	SD1131	14
26.AC77D	Raw Ductile Iron Infill	750 x 750	JP	D	SD1131	15
21.CAC77D	Encased & Infilled Ductile Iron	750 x 750	JP	D	SD1131	16
26.AC77E	Raw Ductile Iron Infill	750 x 750	JP	E	SD1131	17
21.CAC77E	Encased & Infilled Ductile Iron	750 x 750	JP	E	SD1131	18
25.867	Raw Grate – Weave	1000 x 1000	GP	D	N/A	19
25.882	Raw Grate – Forgebar	1000 x 750	GSEP	D	SD1321 – SD1322	20
25.865	Raw Grate – Weave	1000 x 750	GSEP	D	SD1321 – SD1322	21
25.DGD105E	Raw Grate – Non-Aligned Aperture	1000 x 750	GSEP	E	SD1321 – SD1322	22
25.880	Raw Grate V-Type Forgebar	1000 x 750	GP	D	N/A	23
26.AC106DP	Raw Ductile Iron Infill + Steel Plate	1000 x 750	SEP	D	SD1271/2 – SD1281/2	24
26.AC106EP	Raw Ductile Iron Infill + Steel Plate	1000 x 750	SEP	E	SD1281 – SD1282	25
21.881	Encased Grate – Forgebar	1000 x 750	GP	D	SD1411	26

SVC Product Code	To suit pit C/O (mm)	Vic Roads (DTP) Drawing ref
28.EEVO139SE60GYC	1000 x 750 SEP	SD1051 M2 – SD1301

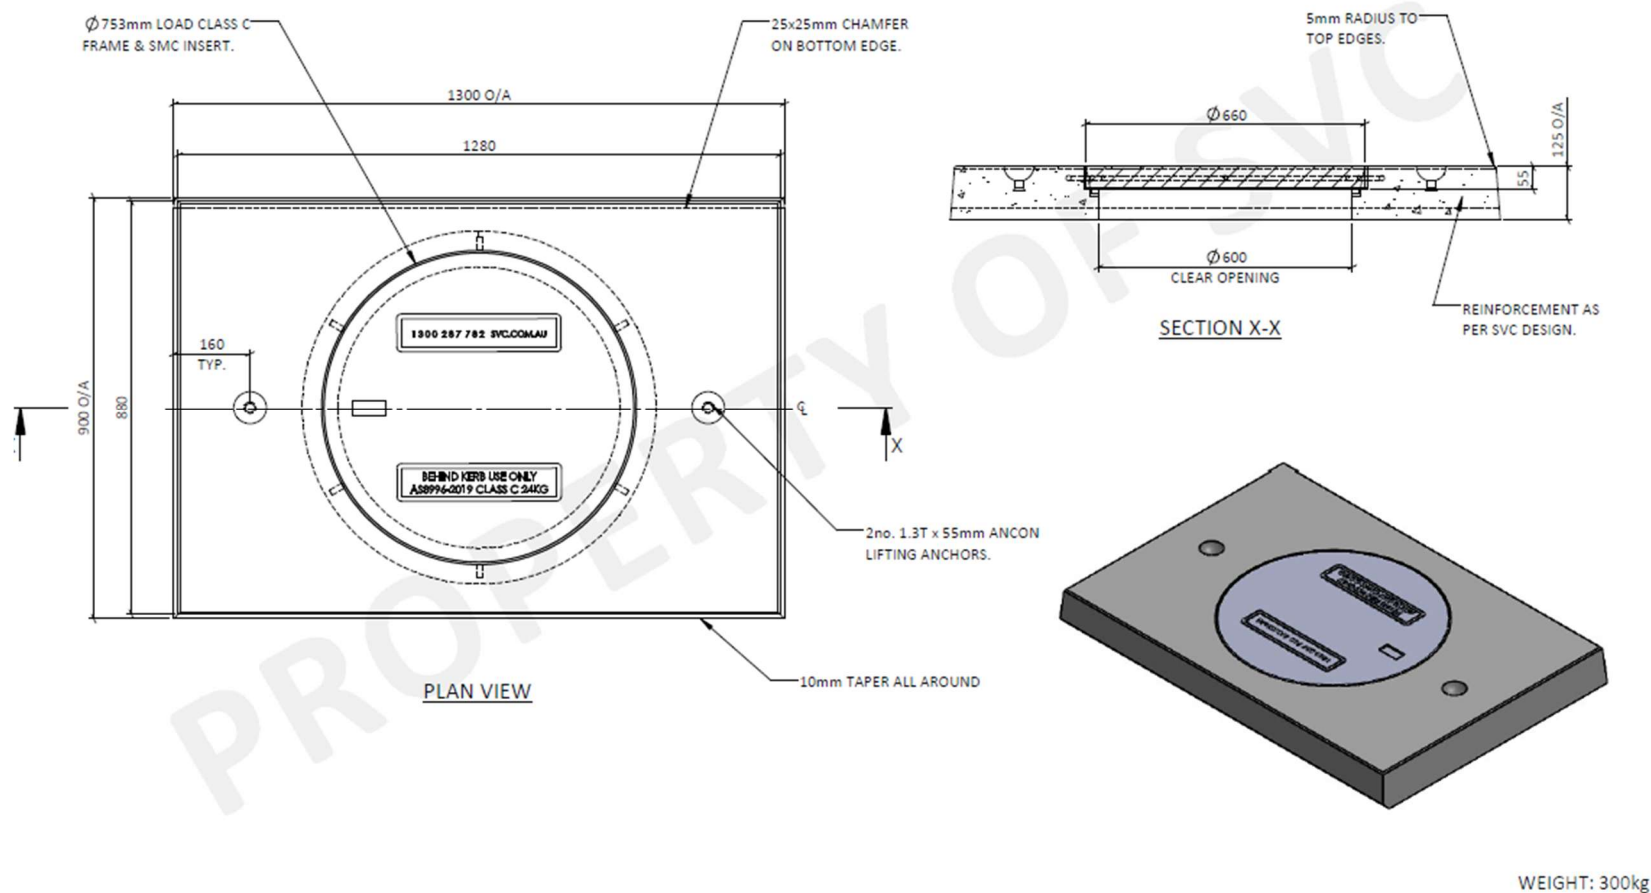


SVC Product Code	To suit pit C/O (mm)	Vic Roads (DTP) Drawing ref
28.EEVO1310JP60GYC	1000 x 750 JP	SD1051 M3 – SD1121

SVC PRODUCT CODE	PRODUCT DESCRIPTION
28.EEVO1310JP60GYC	FRAME 1300x1050x125 AND INSERT 600DIA EVO JUNCTION PIT GREY CLASS C

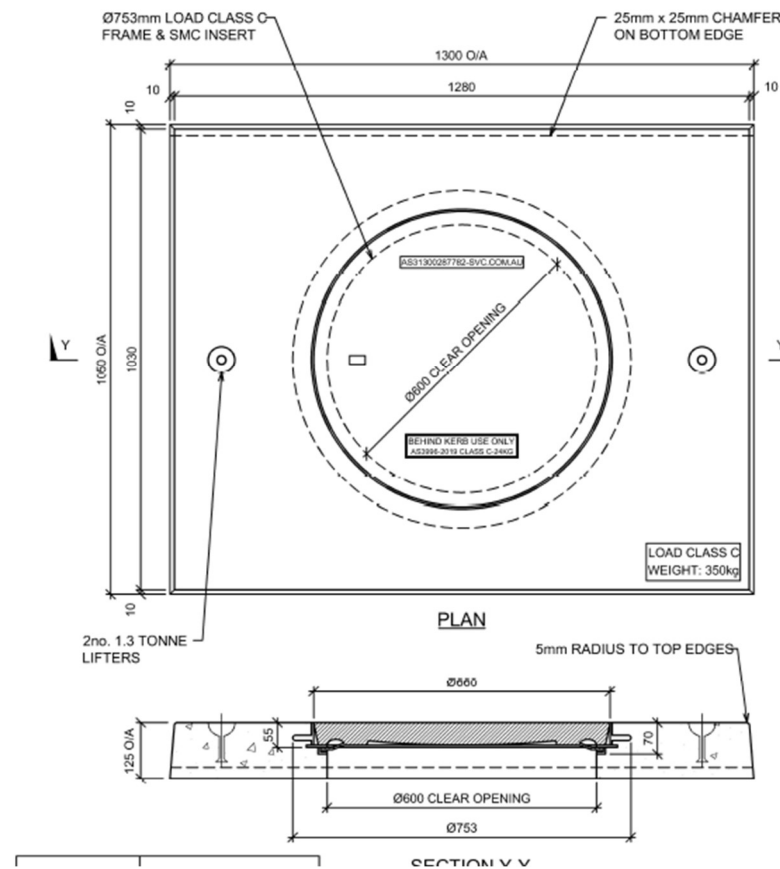


SVC Product Code	To suit pit C/O (mm)	Vic Roads (DTP) Drawing ref
25.DGD107E	1000 x 750 GP Class E	SD1431 – SD1441

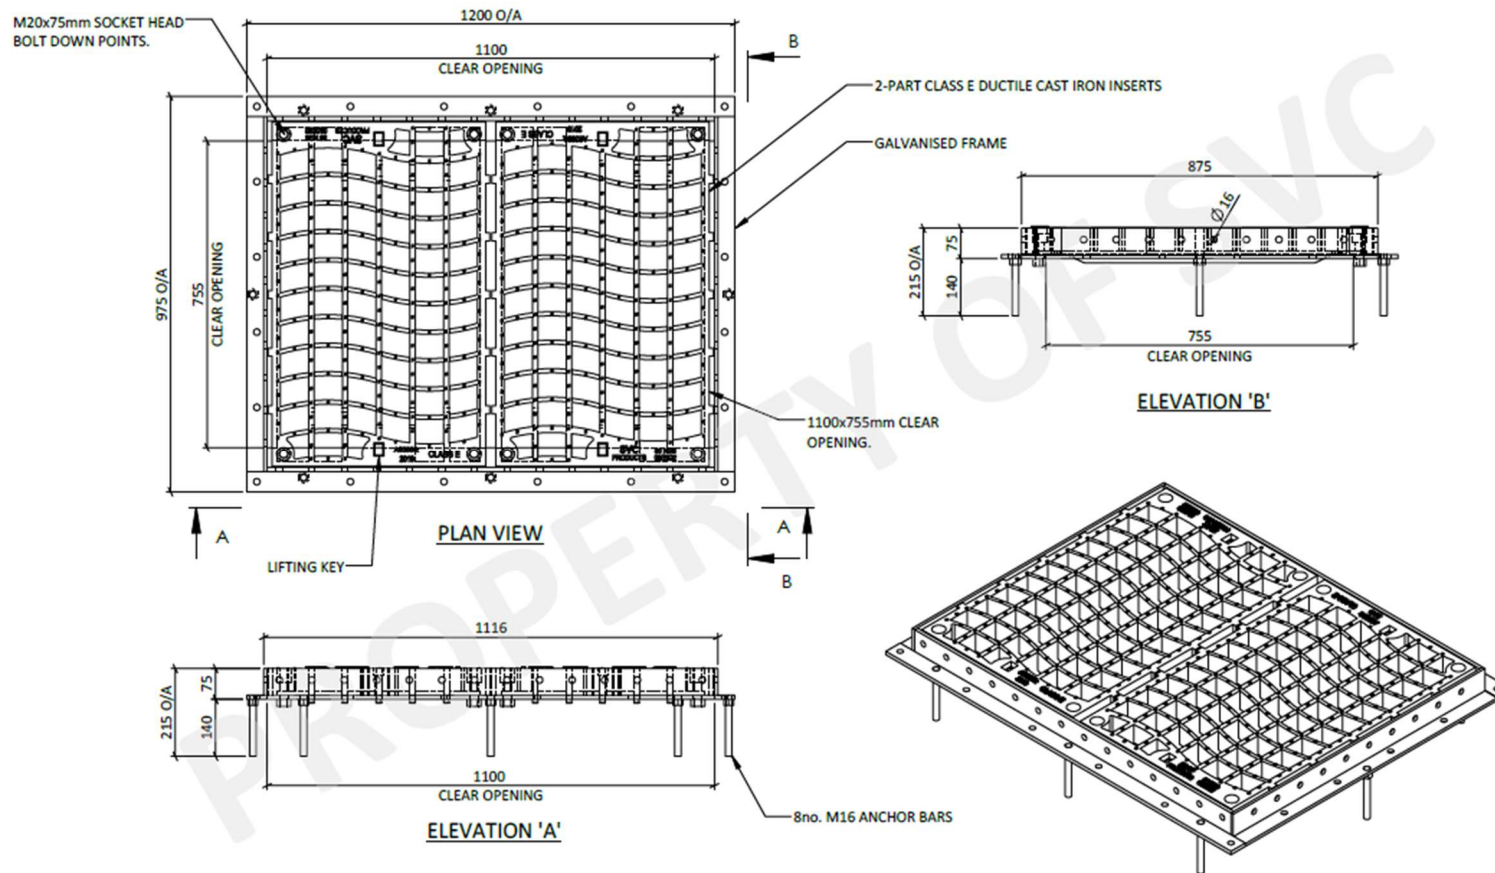


WEIGHT: 220kg



SVC Product Code	To suit pit C/O (mm)	Vic Roads (DTP) Drawing ref
21.EDGD107E1431	1000 x 750 GP Class E	SD1431

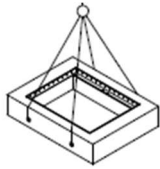

LIFTING DIAGRAM

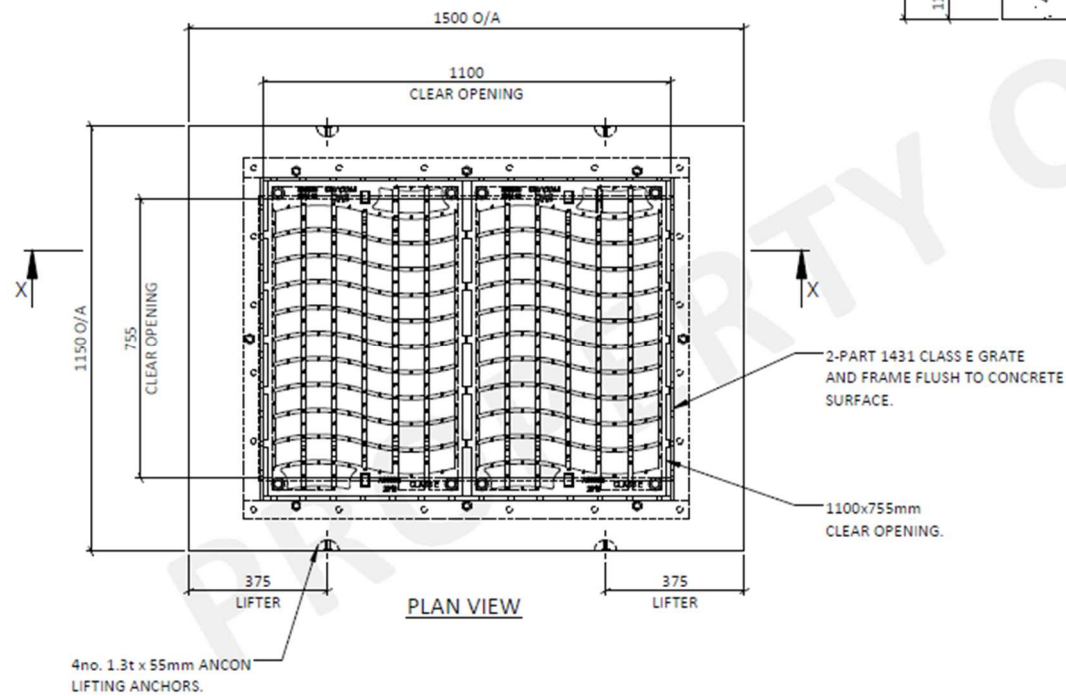


REINFORCEMENT AS PER SVC DESIGN.

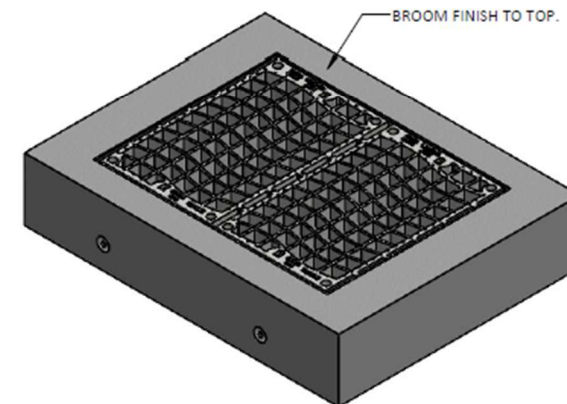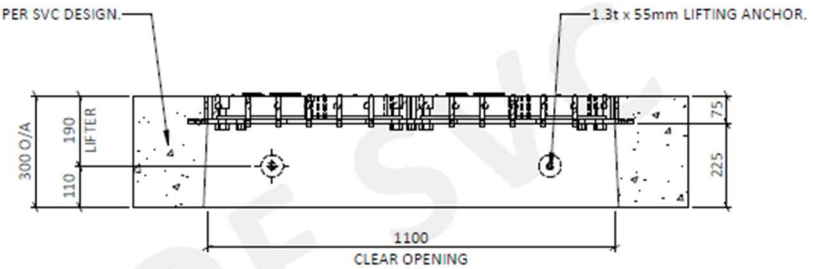


WEIGHT: 800kg

SVC Product Code	To suit pit C/O (mm)	Vic Roads (DTP) Drawing ref
21.EDGD107E1441	1000 x 750 GP Class E	SD1441

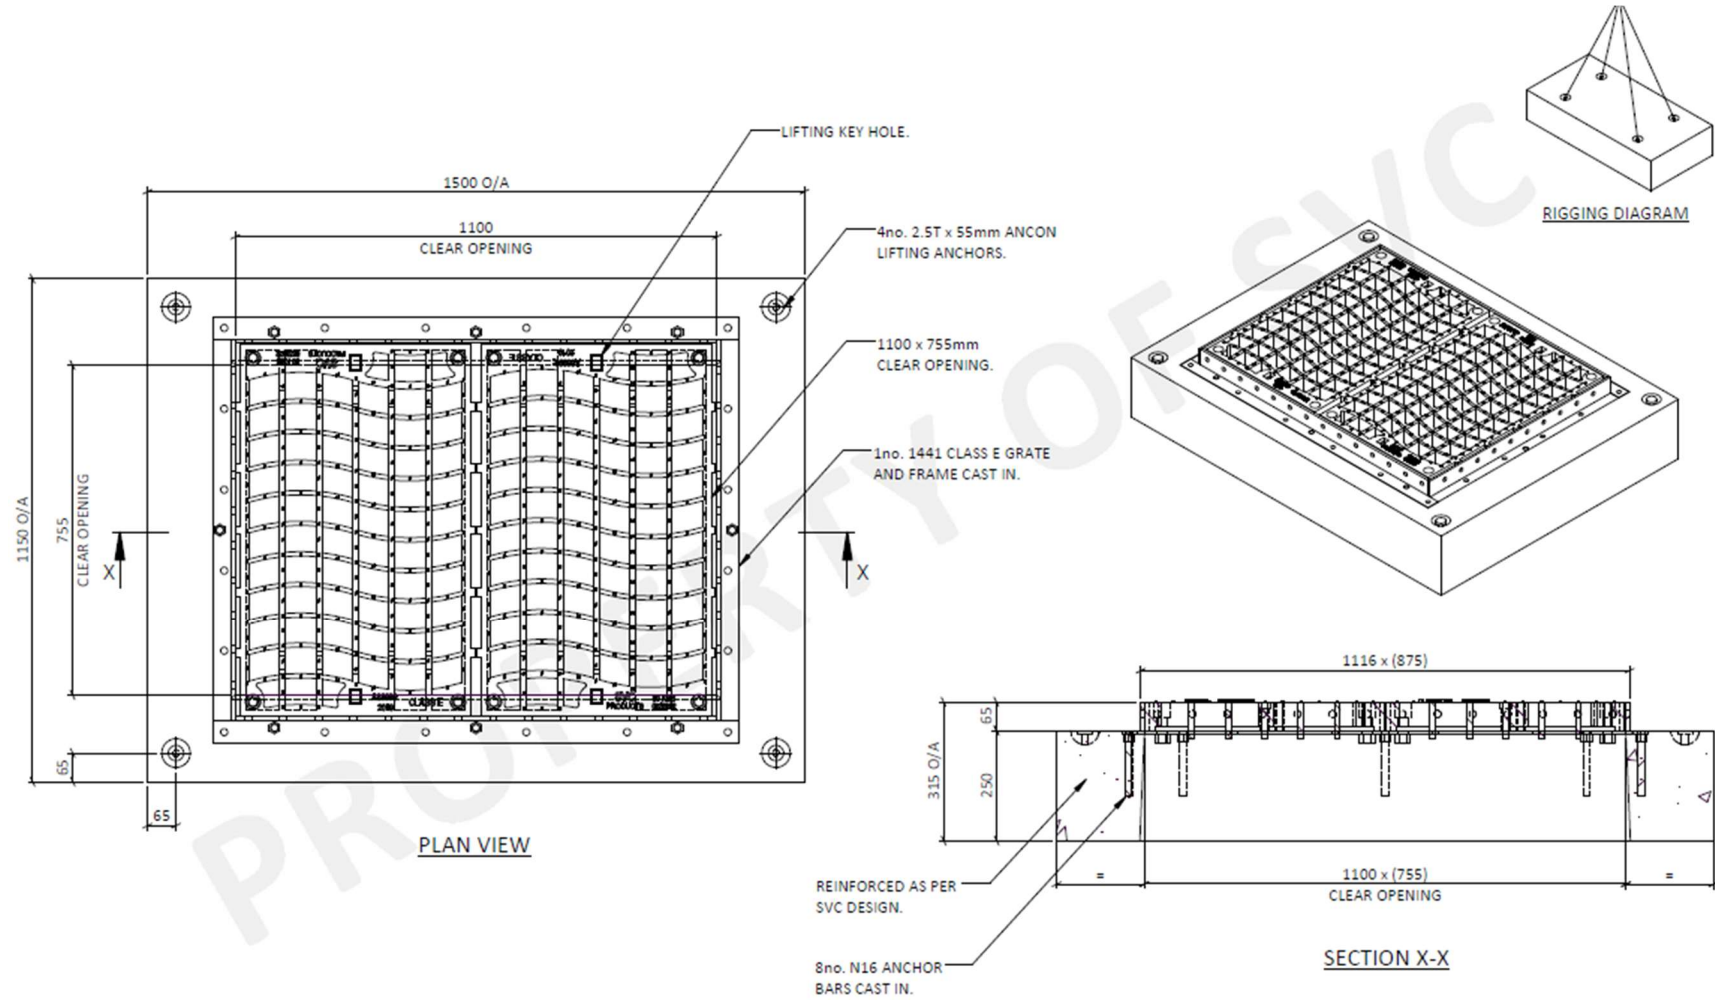


WEIGHT: 890kg


SVC Product Code	To suit pit C/O (mm)	Vic Roads (DTP) Drawing ref
25.883	1000 x 750 GP Class D	SD1431 – SD1411

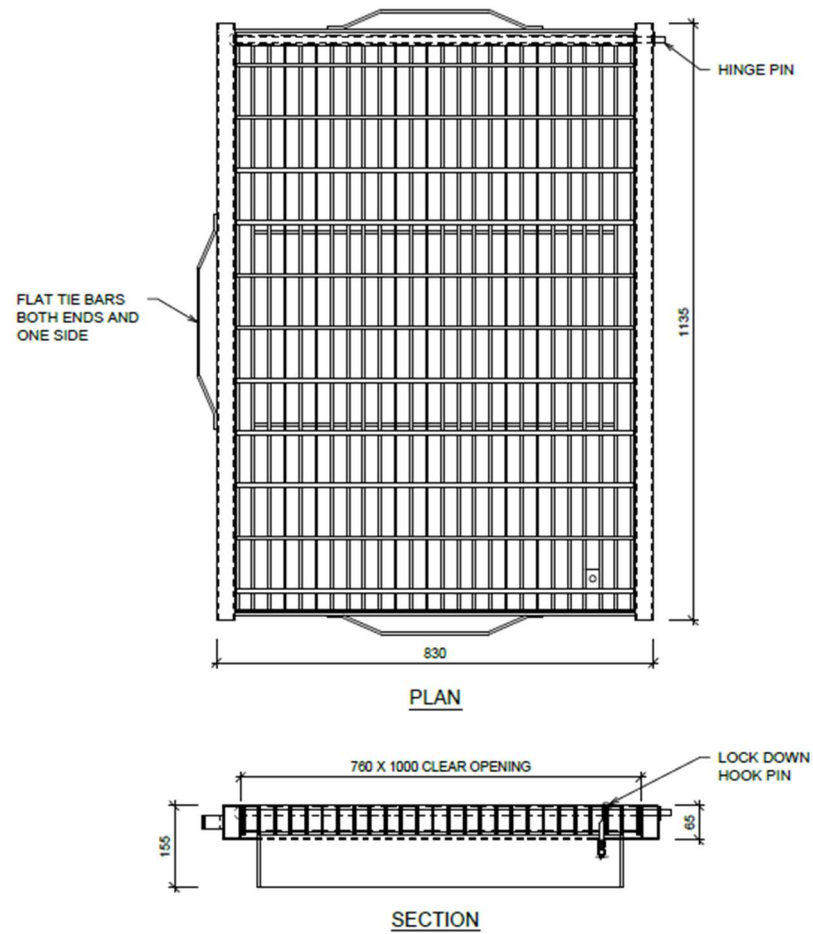

SVC Product Code	To suit pit C/O (mm)	Vic Roads (DTP) Drawing ref
21.883	1000 x 750 GP Class D	SD1431

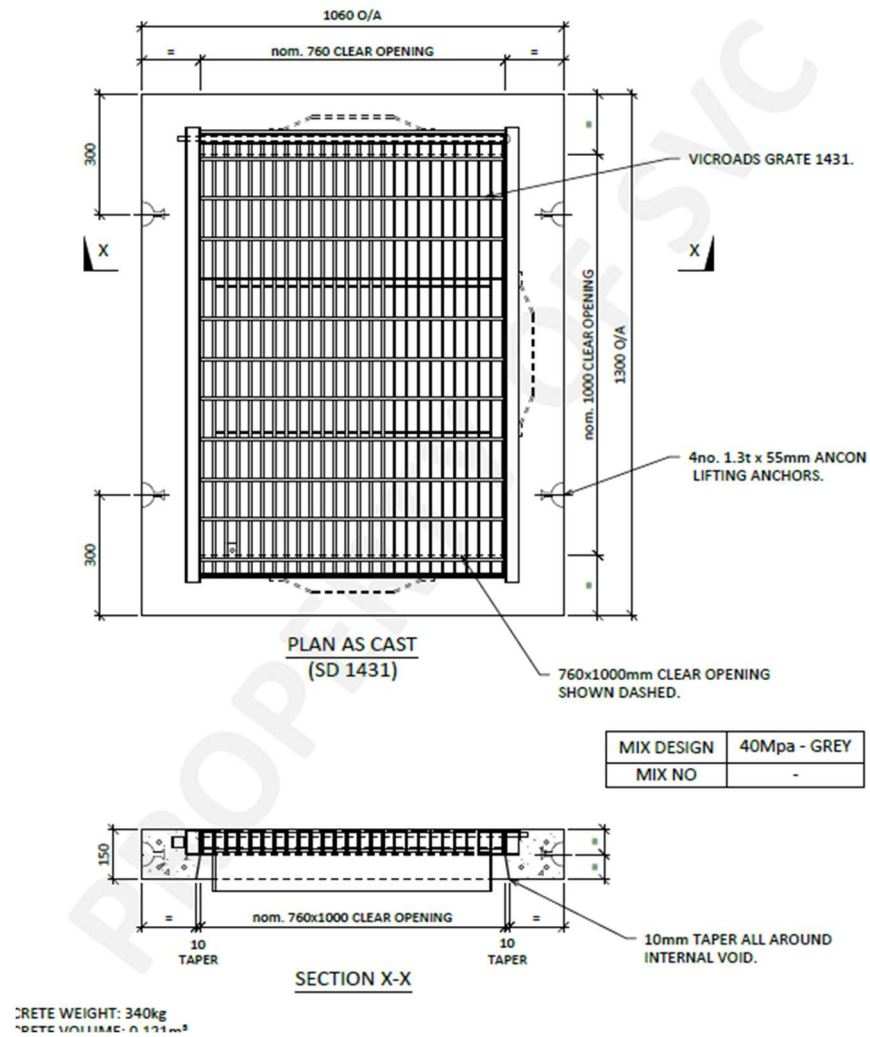

SVC Product Code	To suit pit C/O (mm)	Vic Roads (DTP) Drawing ref
25.866	1000 x 750 GP Class D	SD1431

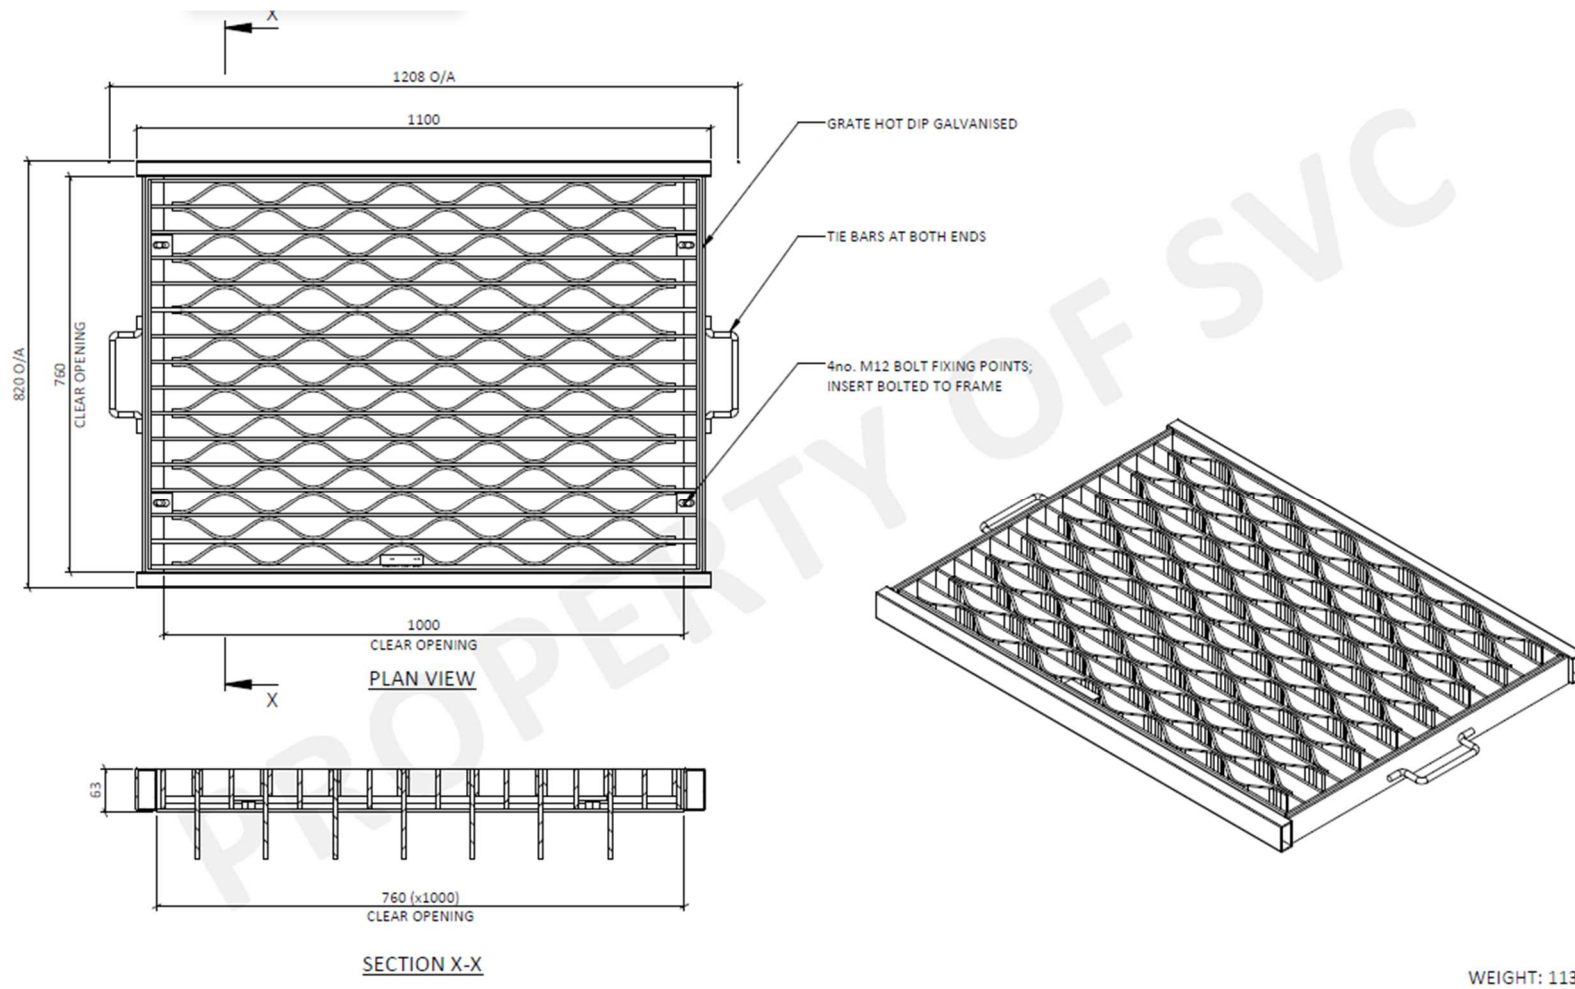


SVC Product Code	To suit pit C/O (mm)	Vic Roads (DTP) Drawing ref
21.866	1000 x 750 GP Class D	SD1431





DRAWING TO BE UPDATED – WEAVE GRATE

SAME DIMENSIONS AS 21.883


SVC Product Code	To suit pit C/O (mm)	Vic Roads (DTP) Drawing ref
26.AC107E	1000 x 750 JP Class E	SD1131

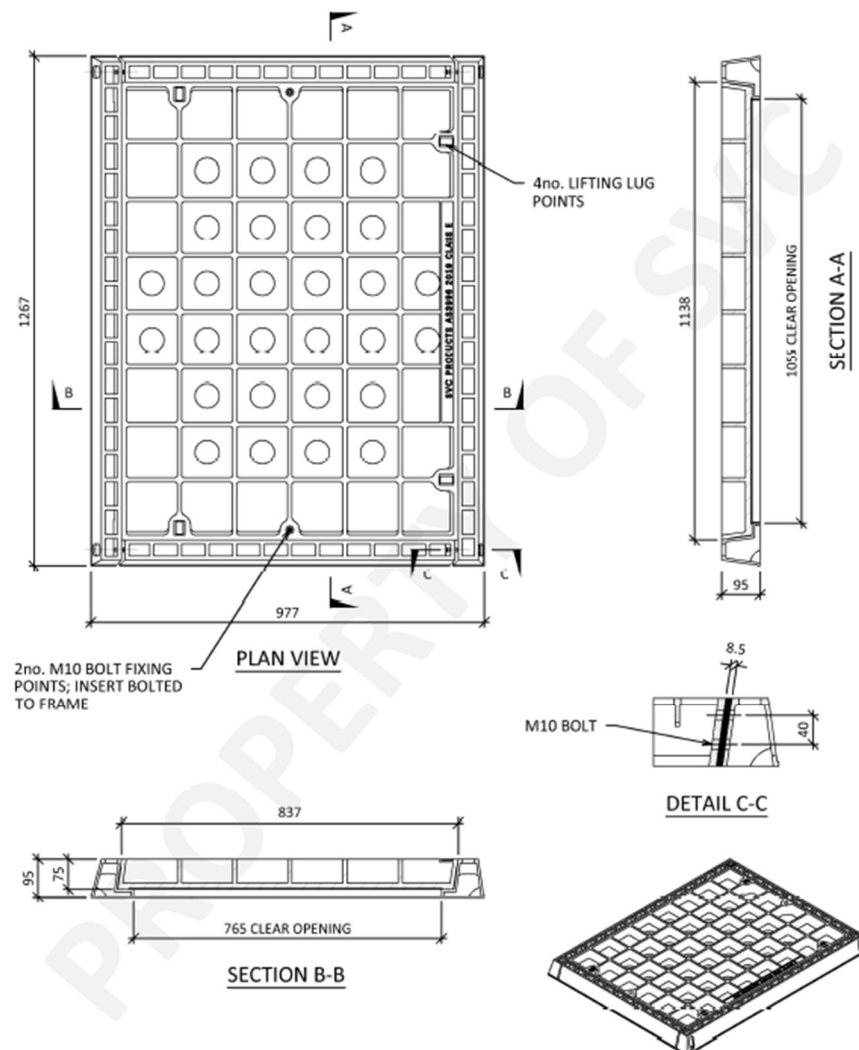


SVC Product Code	To suit pit C/O (mm)	Vic Roads (DTP) Drawing ref
21.CAC107E	1000 x 750 JP Class E	SD1131

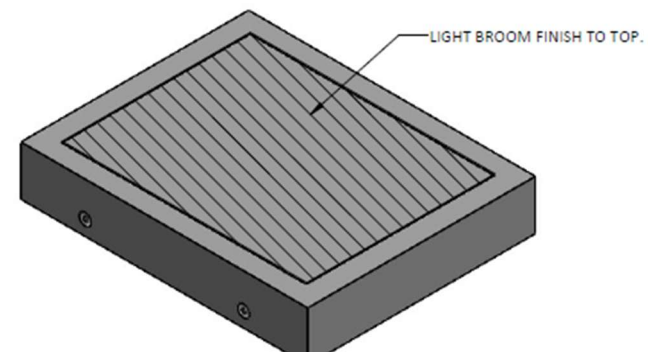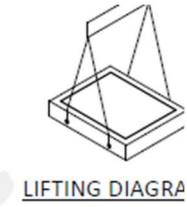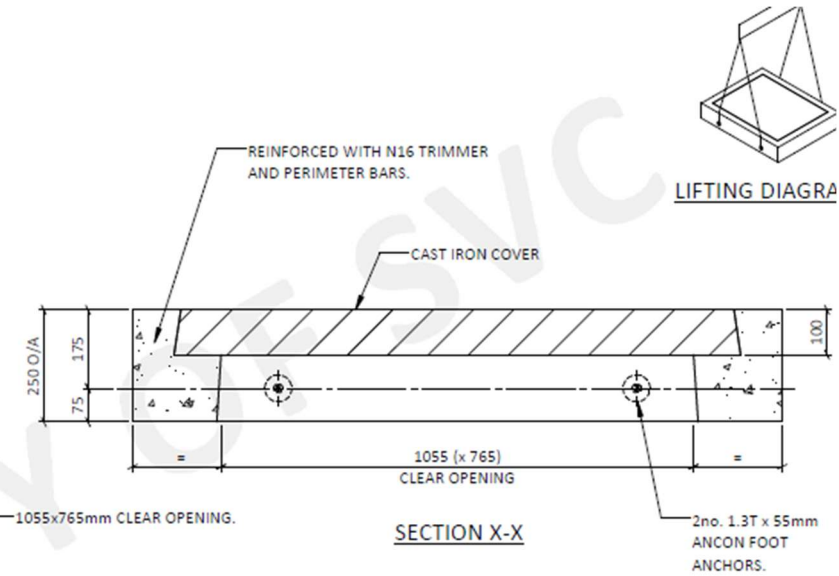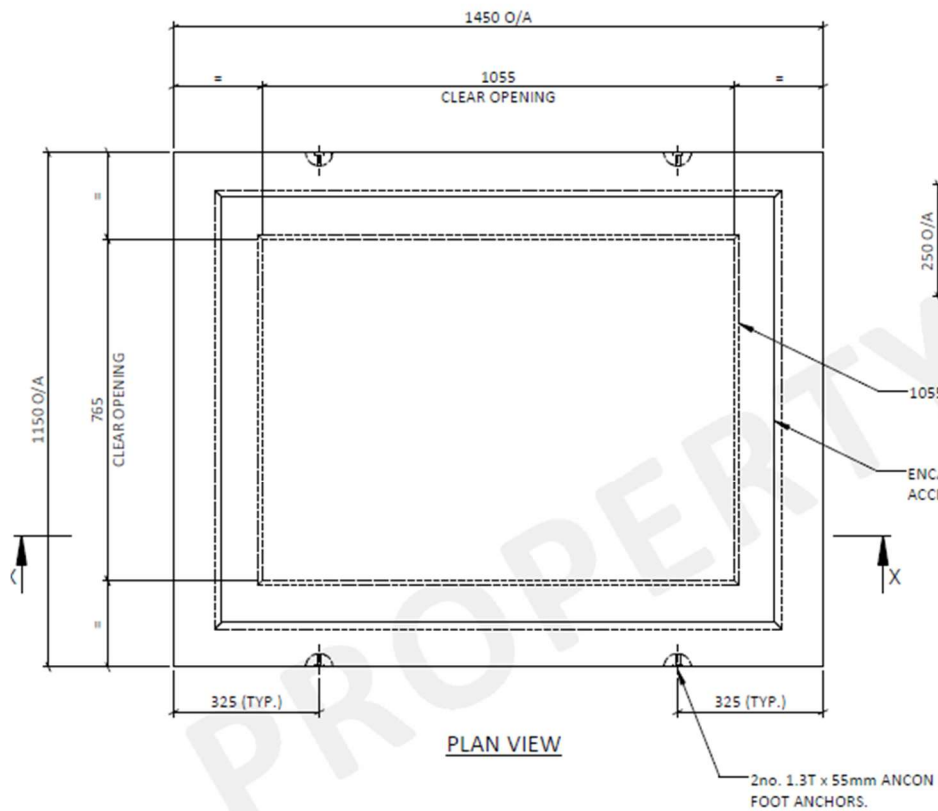


SVC Product Code	To suit pit C/O (mm)	Vic Roads (DTP) Drawing ref
26.AC107D	1000 x 750 JP Class D	SD1131

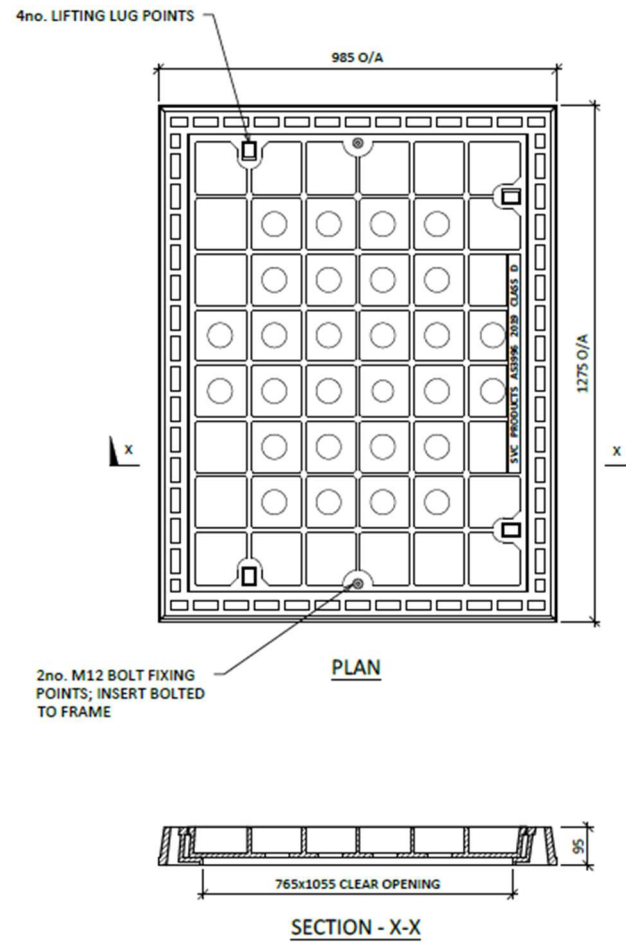


SVC Product Code	To suit pit C/O (mm)	Vic Roads (DTP) Drawing ref
21.CAC107D	1000 x 750 JP Class D	SD1131

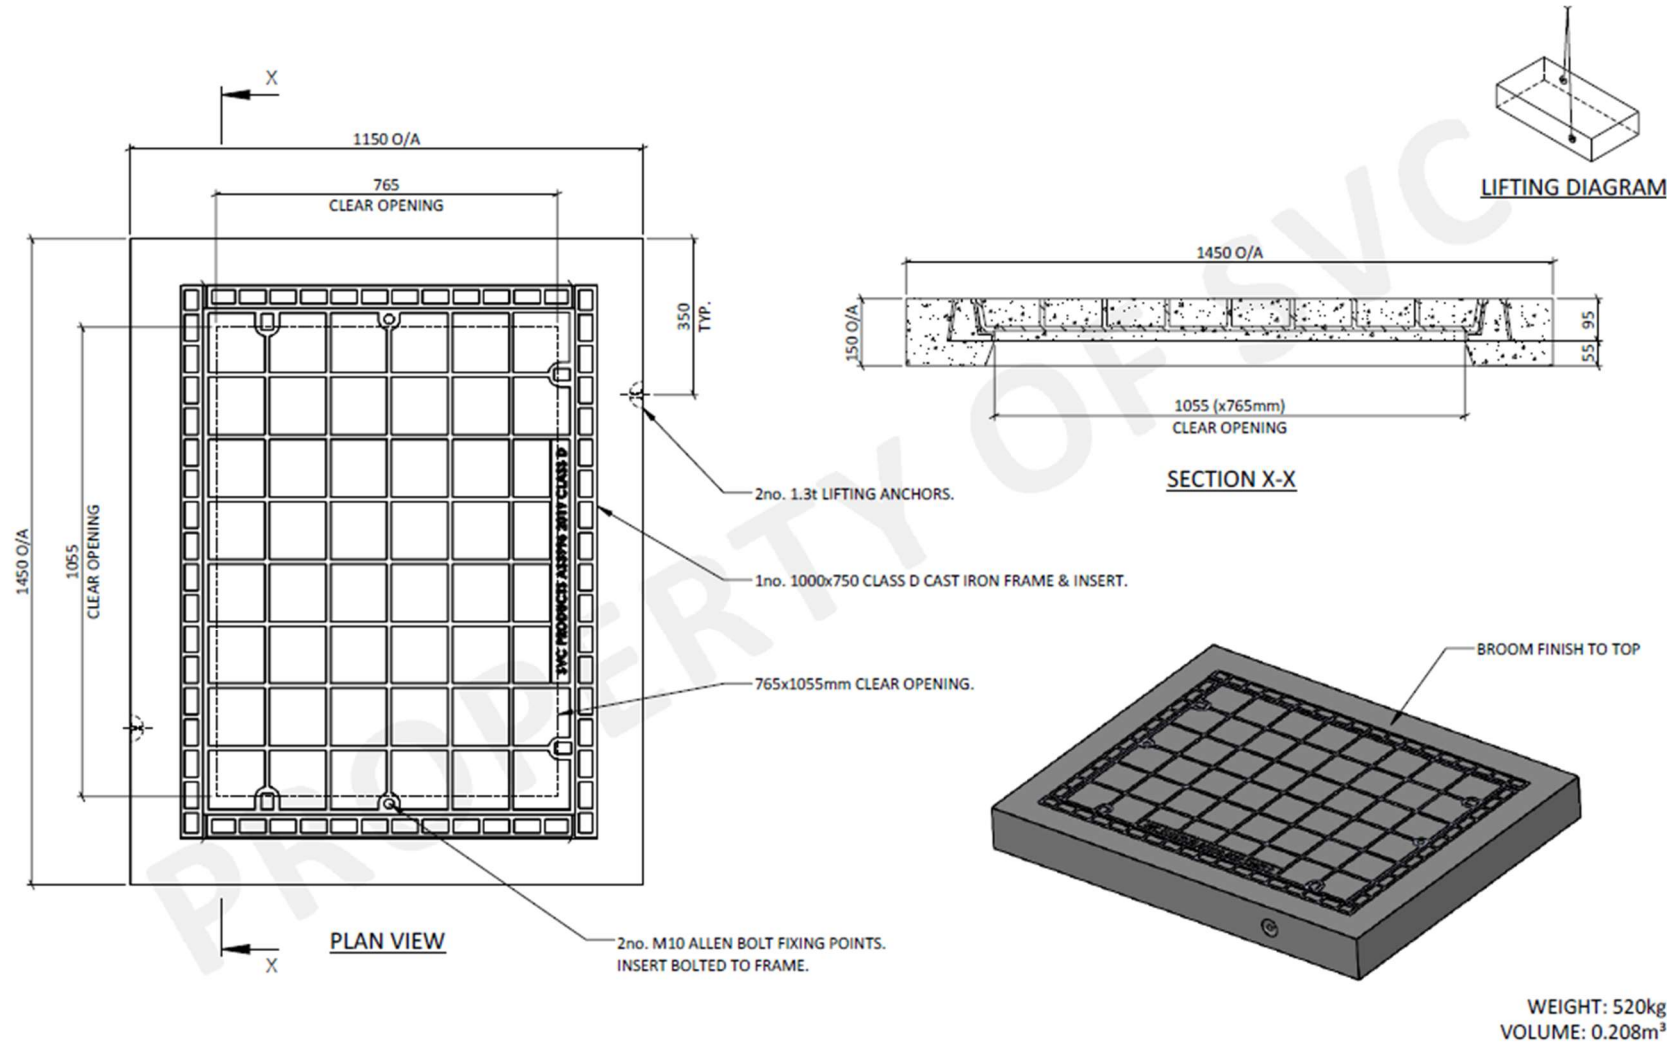

SVC Product Code	To suit pit C/O (mm)	Vic Roads (DTP) Drawing ref
26.AC77D	750 x 750 JP Class D	SD1131


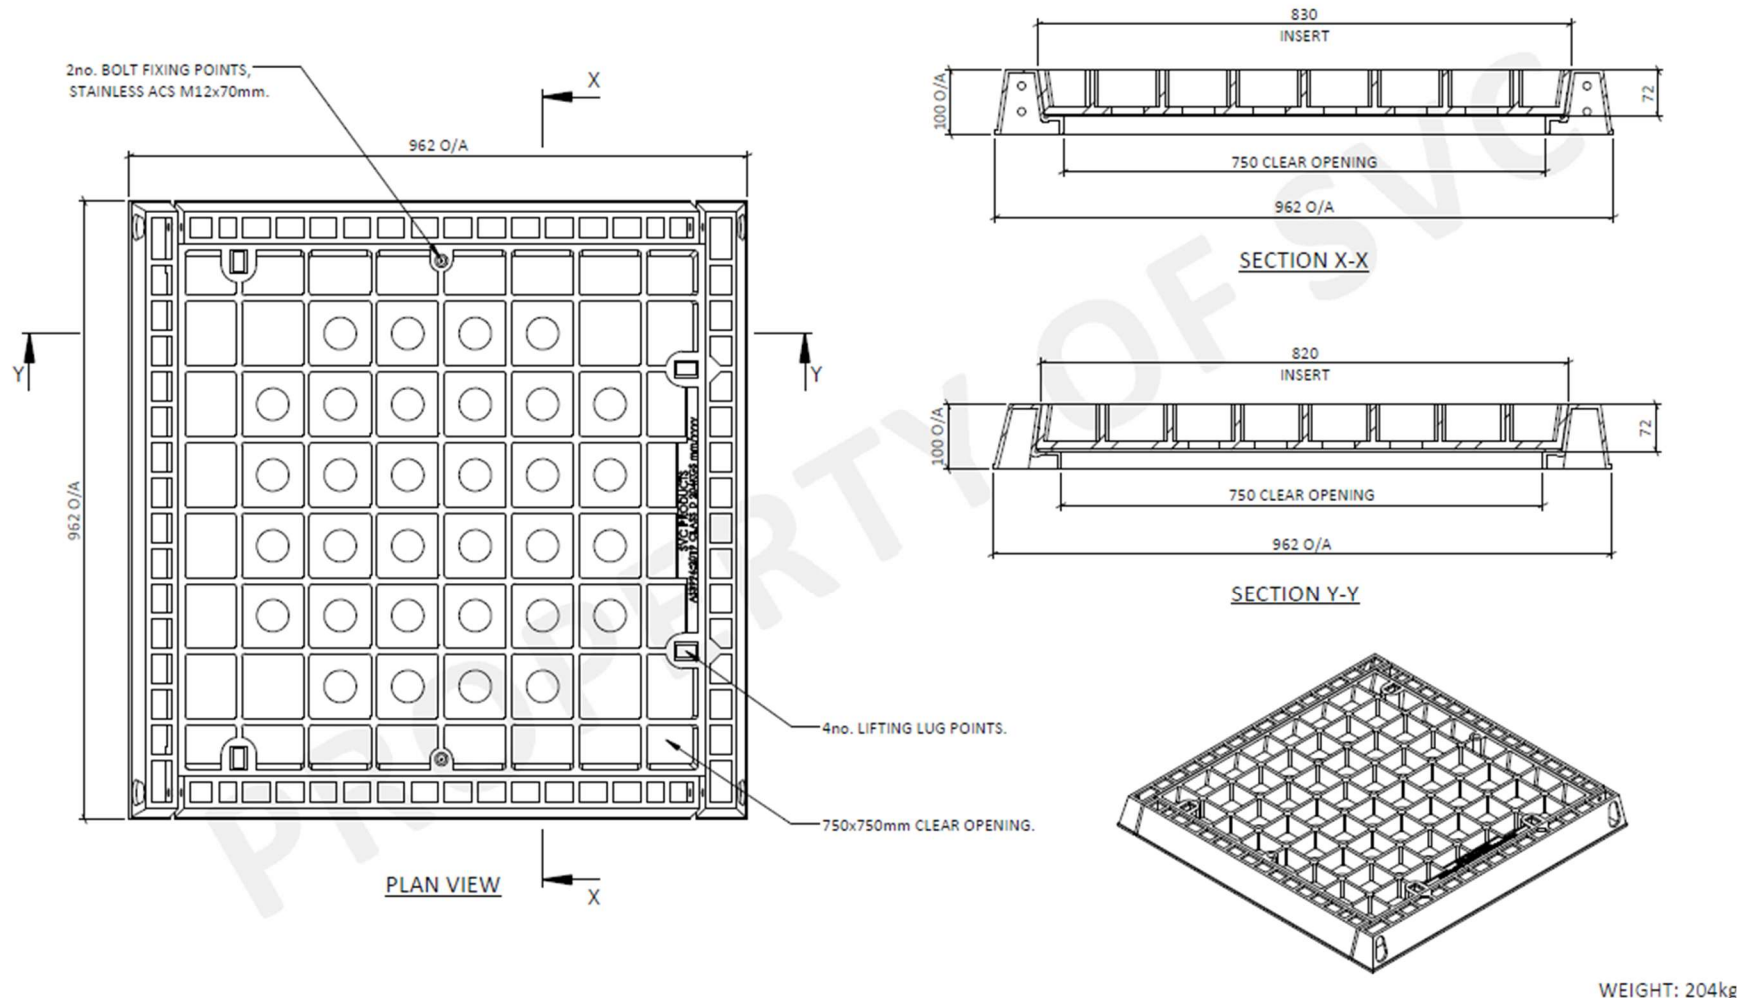


SVC Product Code	To suit pit C/O (mm)	Vic Roads (DTP) Drawing ref
21.CAC77D	750 x 750 JP Class D	SD1131

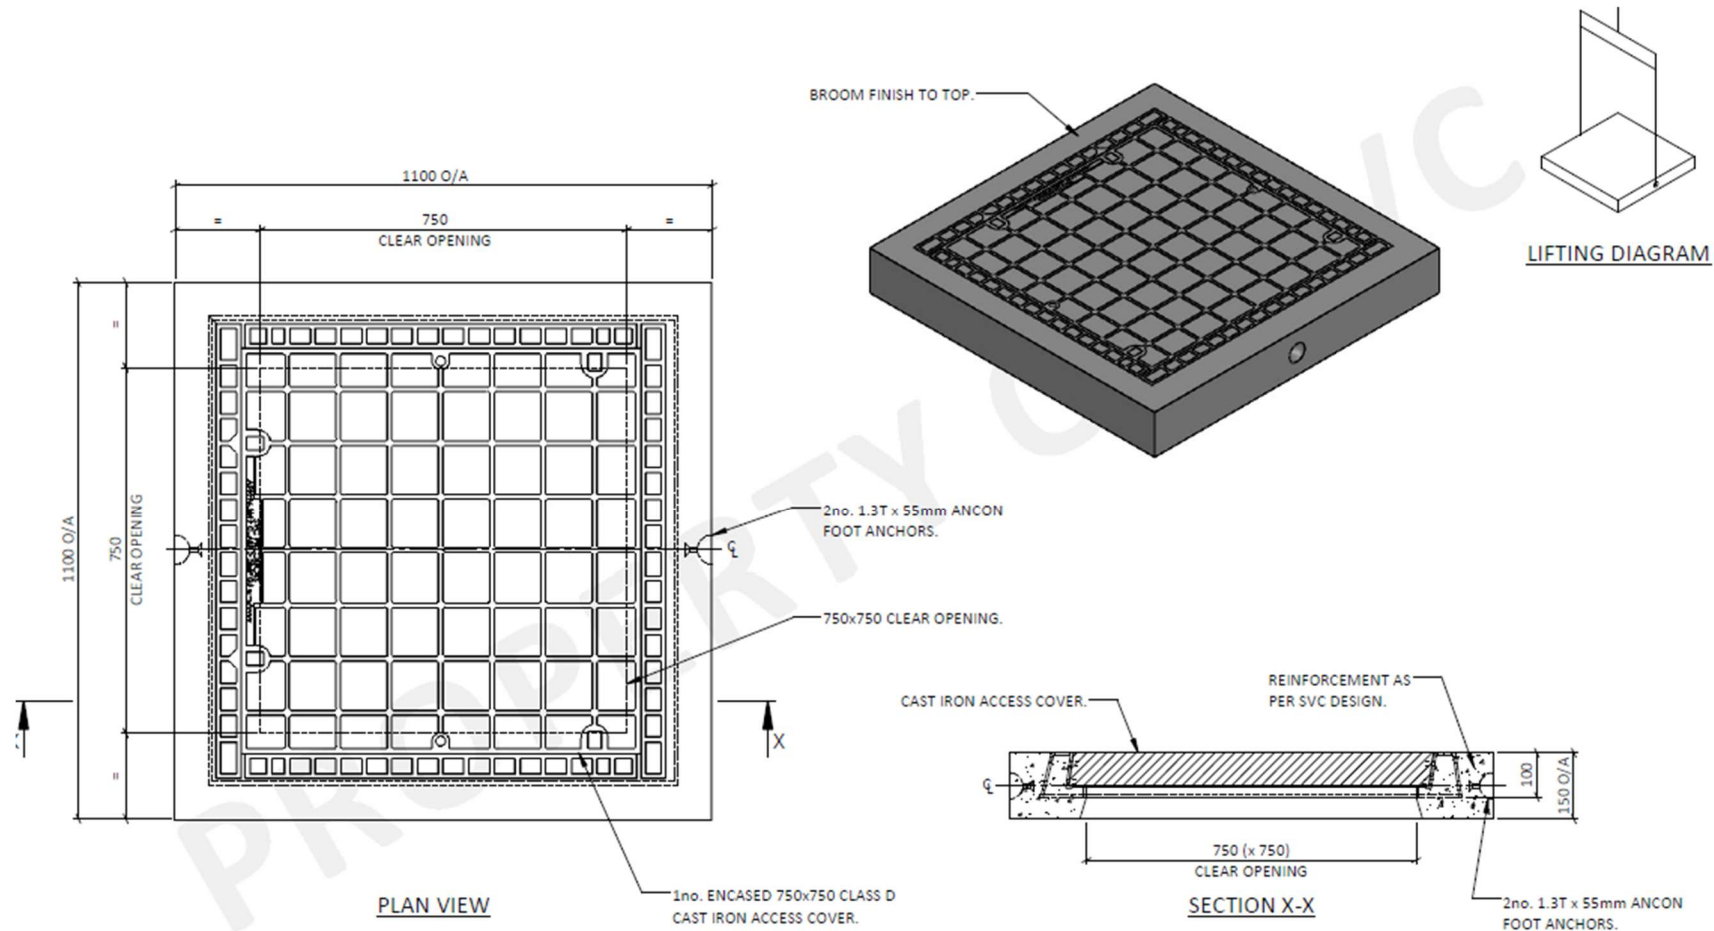


WEIGHT: 400kg


SVC Product Code	To suit pit C/O (mm)	Vic Roads (DTP) Drawing ref
26.AC77E	750 x 750 JP Class E	SD1131

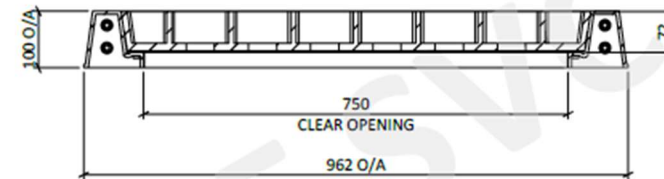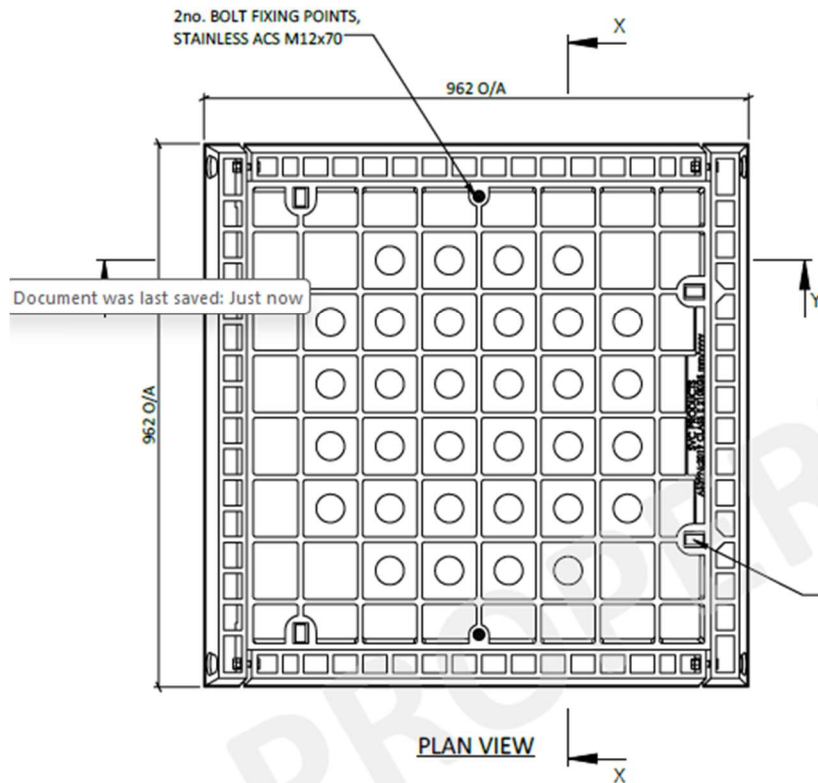

SECTION X-X

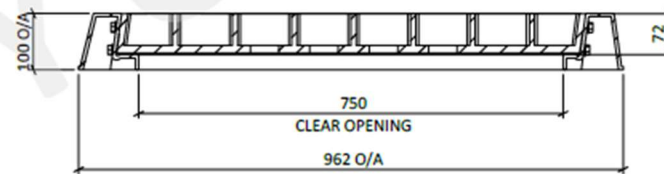


SECTION Y-Y



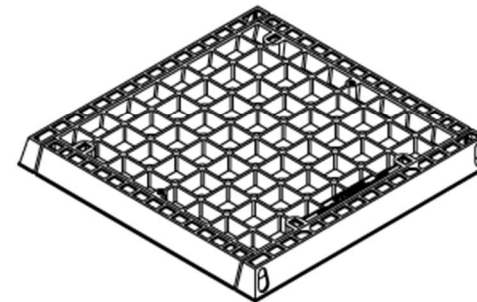


WEIGHT: 210kg

SVC Product Code	To suit pit C/O (mm)	Vic Roads (DTP) Drawing ref
21.CAC77E	750 x 750 JP Class E	SD1131


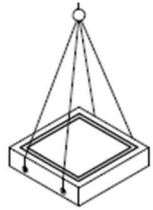


LIFTING DIAGRAM

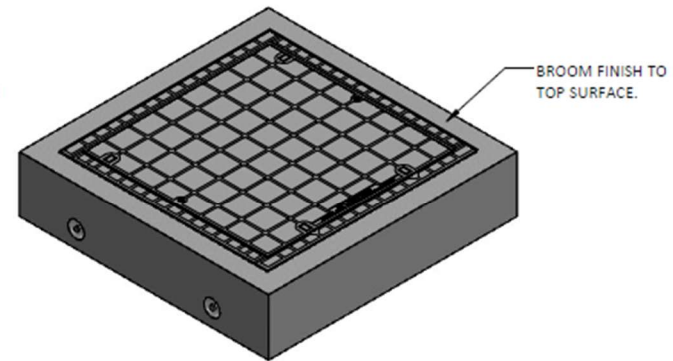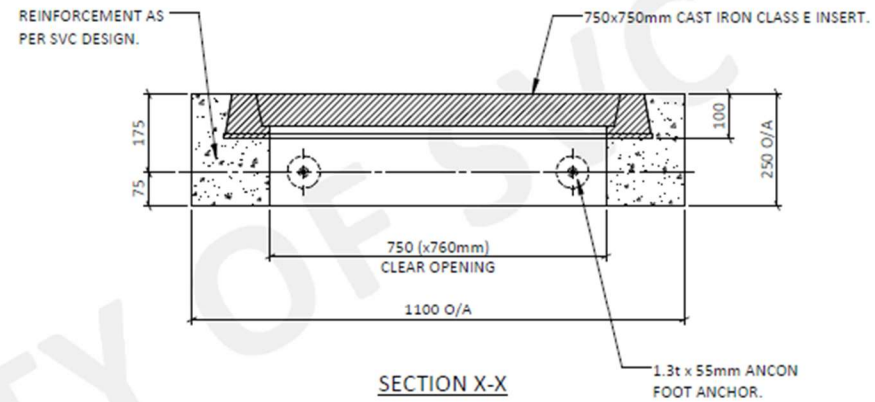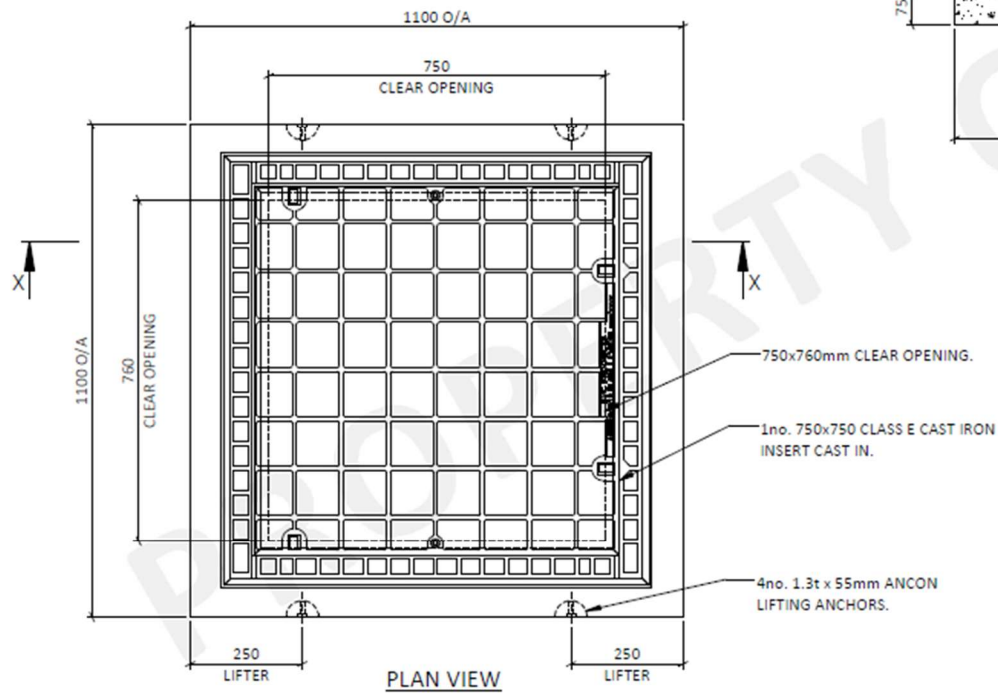


WEIGHT: 500kg

SVC Product Code	To suit pit C/O (mm)	Vic Roads (DTP) Drawing ref
25.867	1000 x 1000 GP Class D	N/A

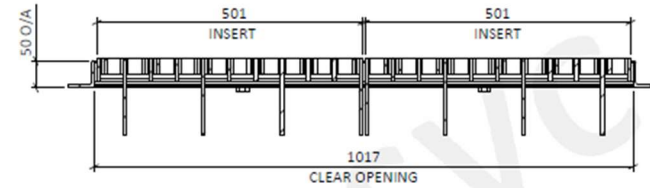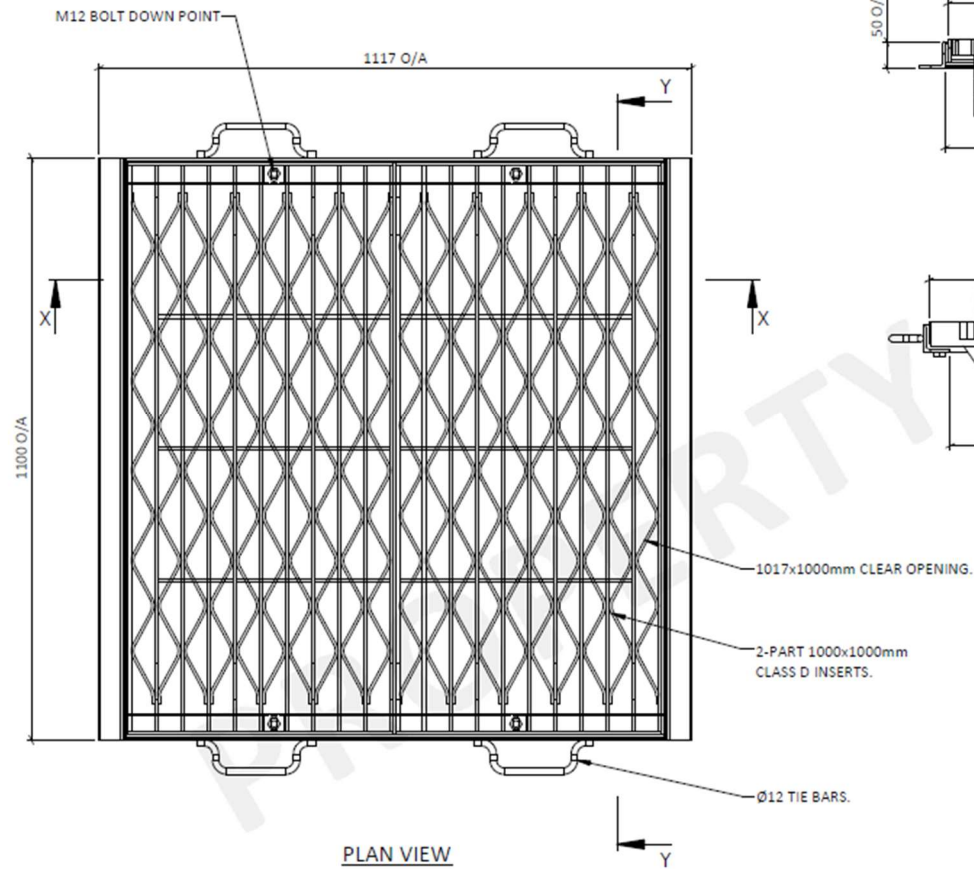

SECTION X-X


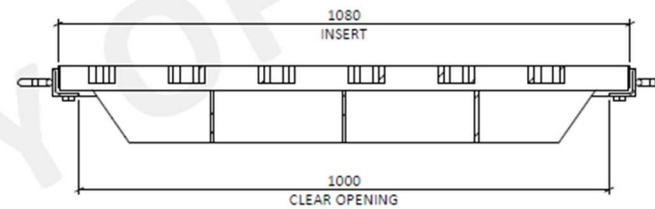


SECTION Y-Y




WEIGHT: 160kg

SVC Product Code	To suit pit C/O (mm)	Vic Roads (DTP) Drawing ref
25.882	1000 x 750 GSEP Class D	SD1321 – SD1322

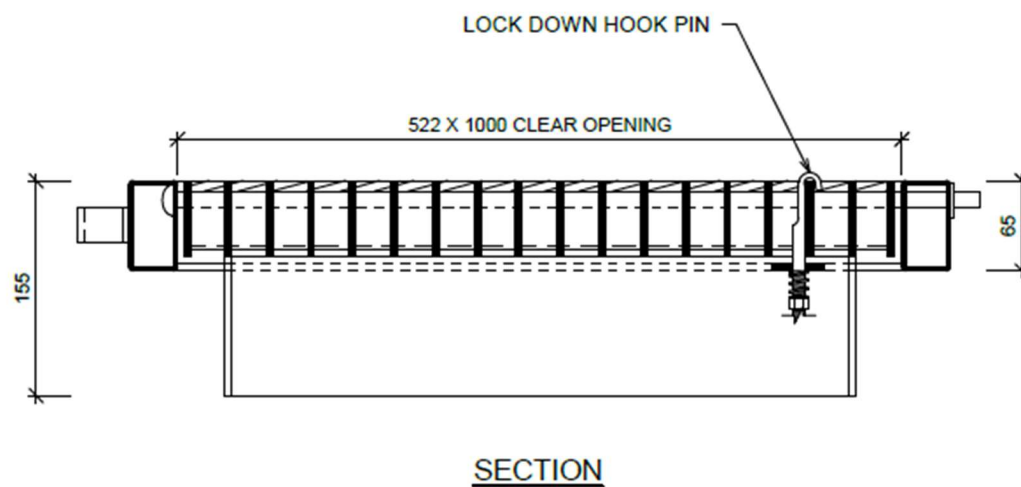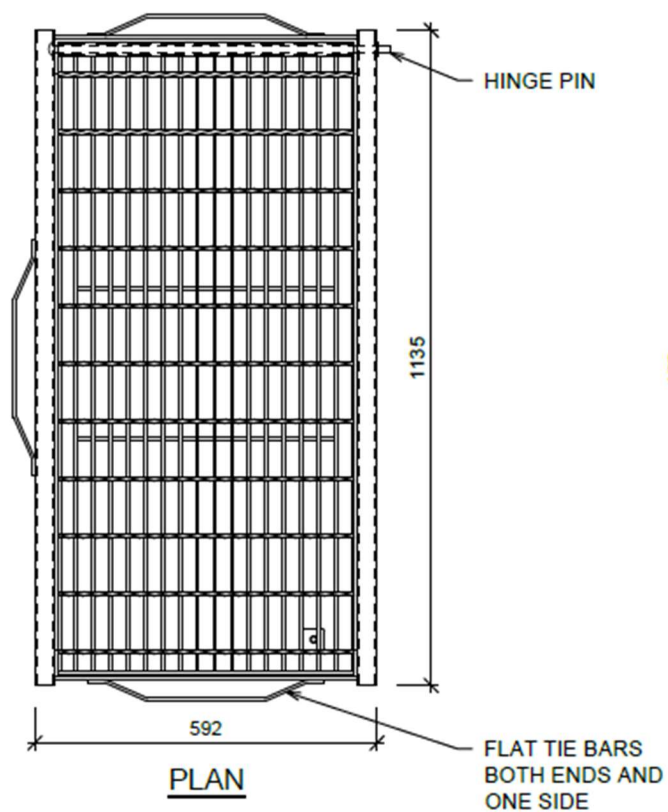


DRG NO.: 25.882 - 28/04/09


SVC Product Code	To suit pit C/O (mm)	Vic Roads (DTP) Drawing ref
25.865	1000 x 750 GSEP Class D	SD1321 – SD1322

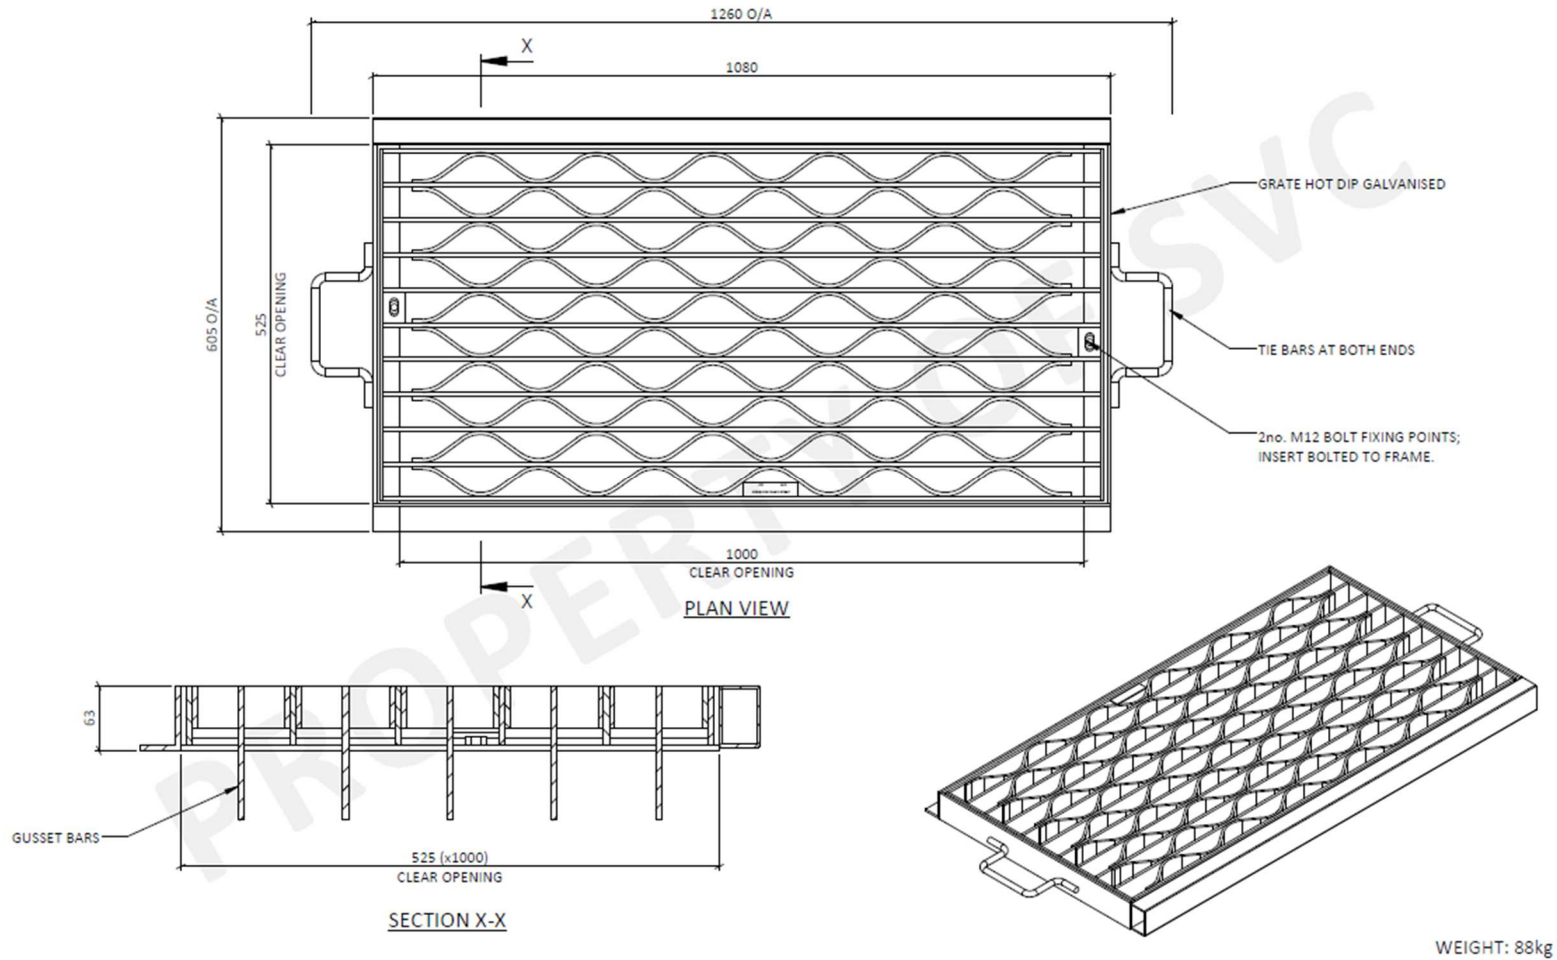


SVC Product Code	To suit pit C/O (mm)	Vic Roads (DTP) Drawing ref
25.DGD105E	1000 x 750 GSEP Class E	SD1321 – SD1322

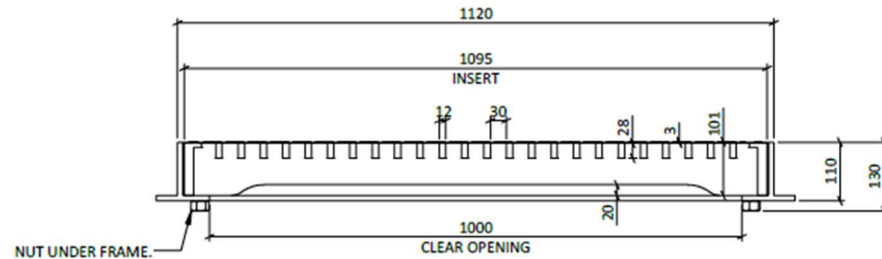


SECTION X-X

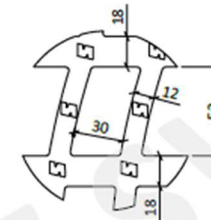


PATTERN DETAIL
NOT TO SCALE

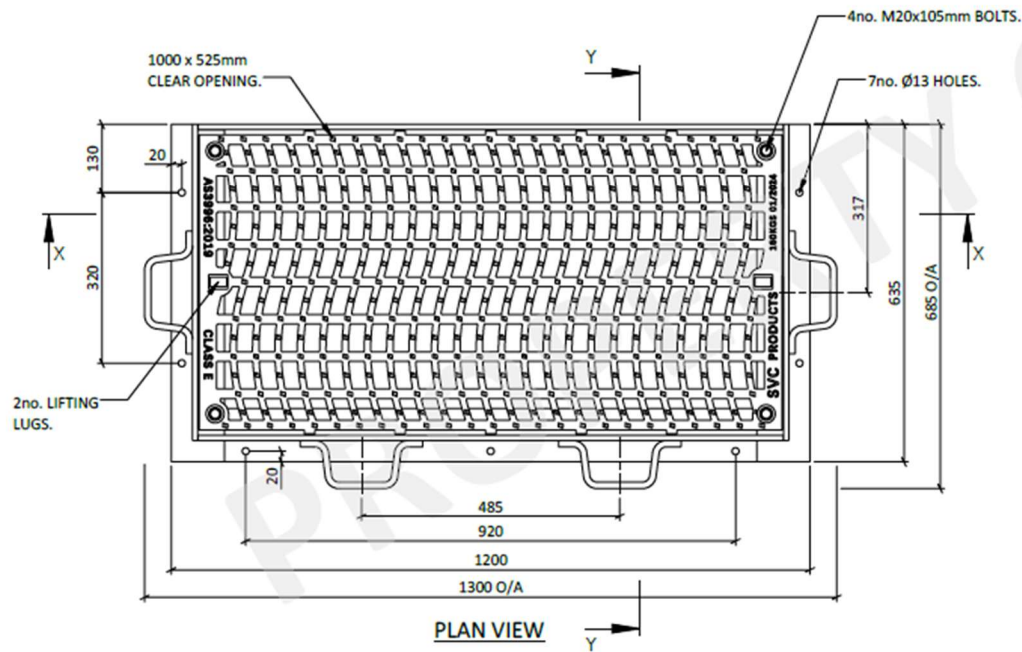

PLAN VIEW



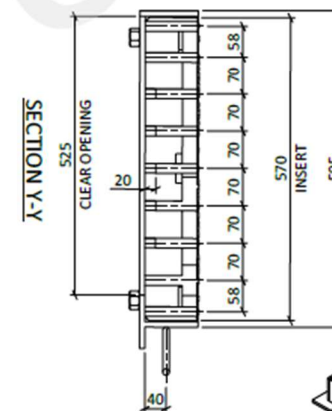


SECTION Y-Y

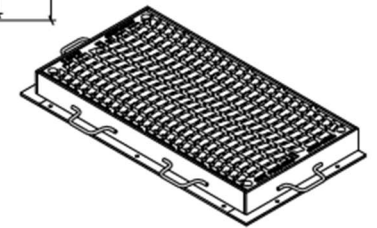


WEIGHT: 160kg

SVC Product Code	To suit pit C/O (mm)	Vic Roads (DTP) Drawing ref
25.880	1000 x 750 V Class D	N/A

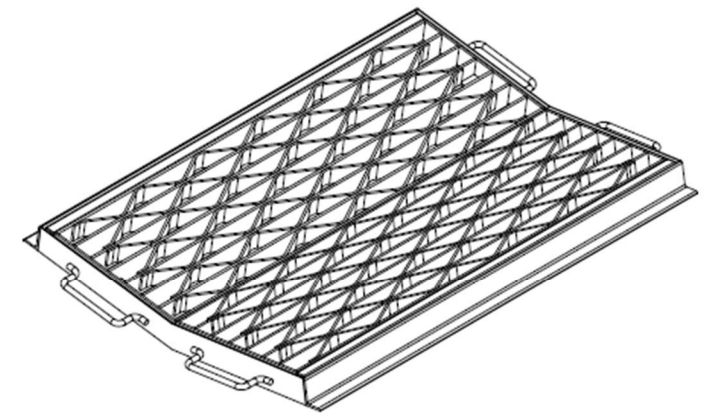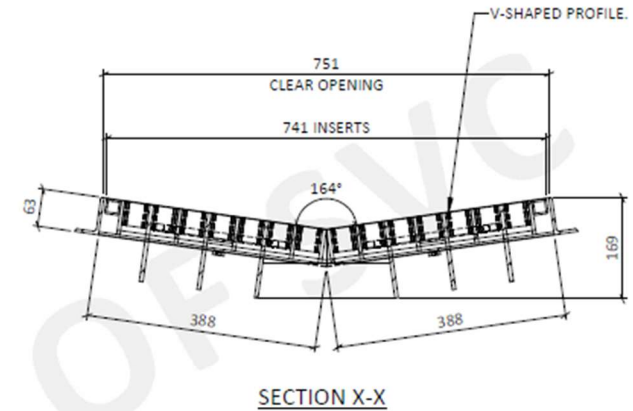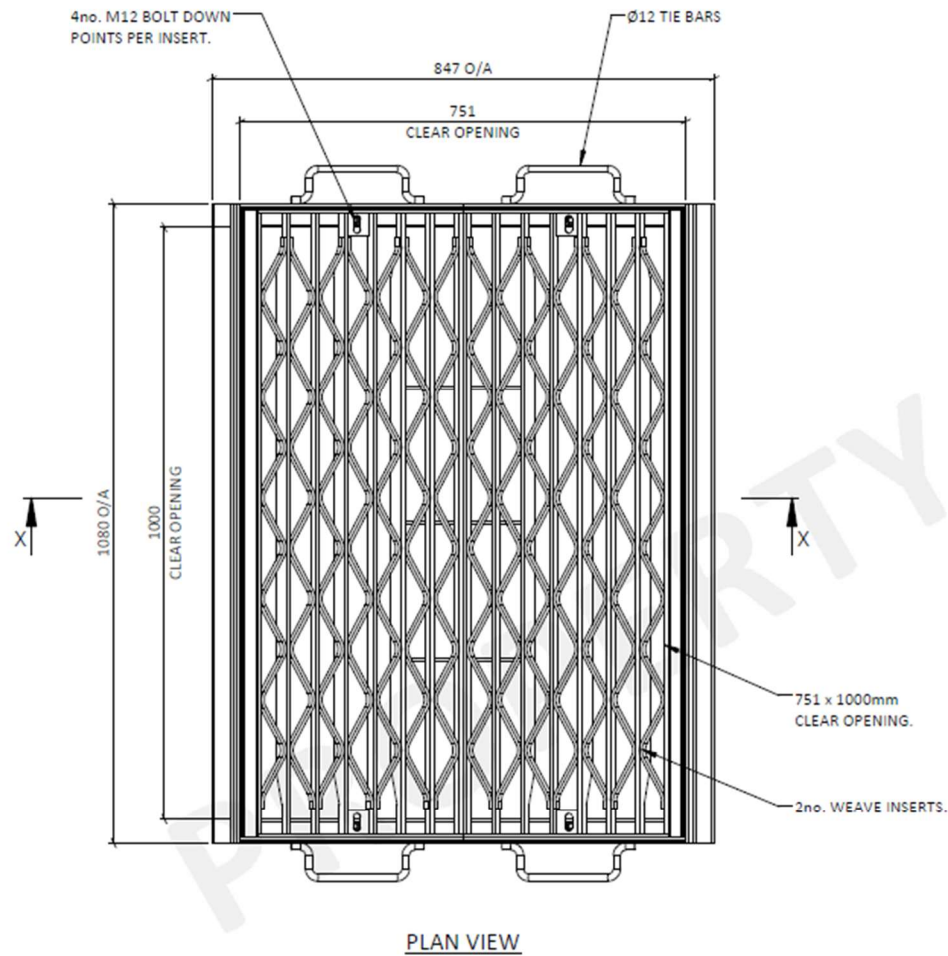


WEIGHT: 122kg






SVC Product Code	To suit pit C/O (mm)	Vic Roads (DTP) Drawing ref
26.AC106DP	1000 x 750 SEP Class D	SD1271/2 – SD1281/2

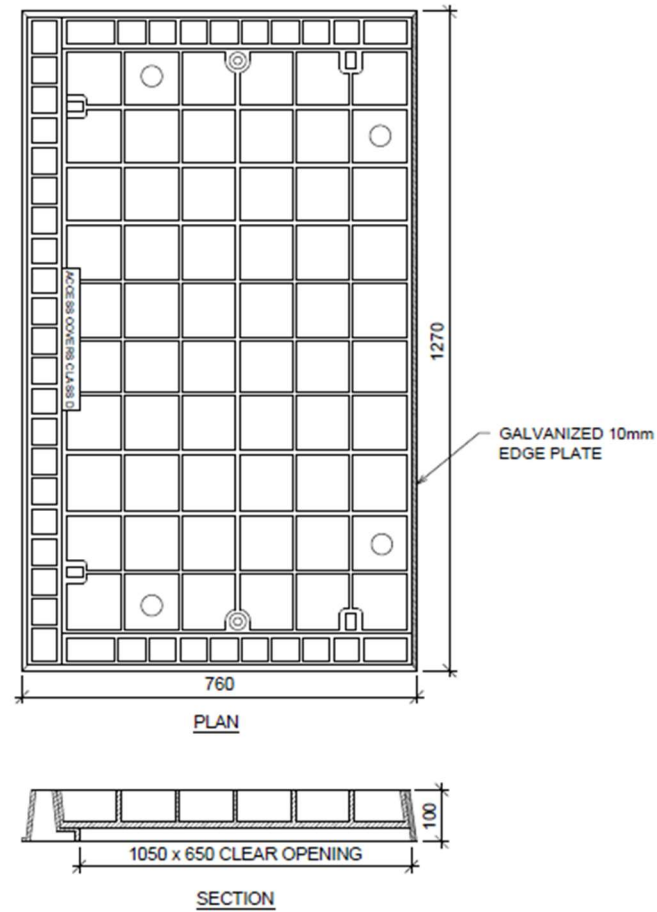

SVC Product Code	To suit pit C/O (mm)	Vic Roads (DTP) Drawing ref
26.AC106EP	1000 x 750 SEP Class E	SD1281- SD1282

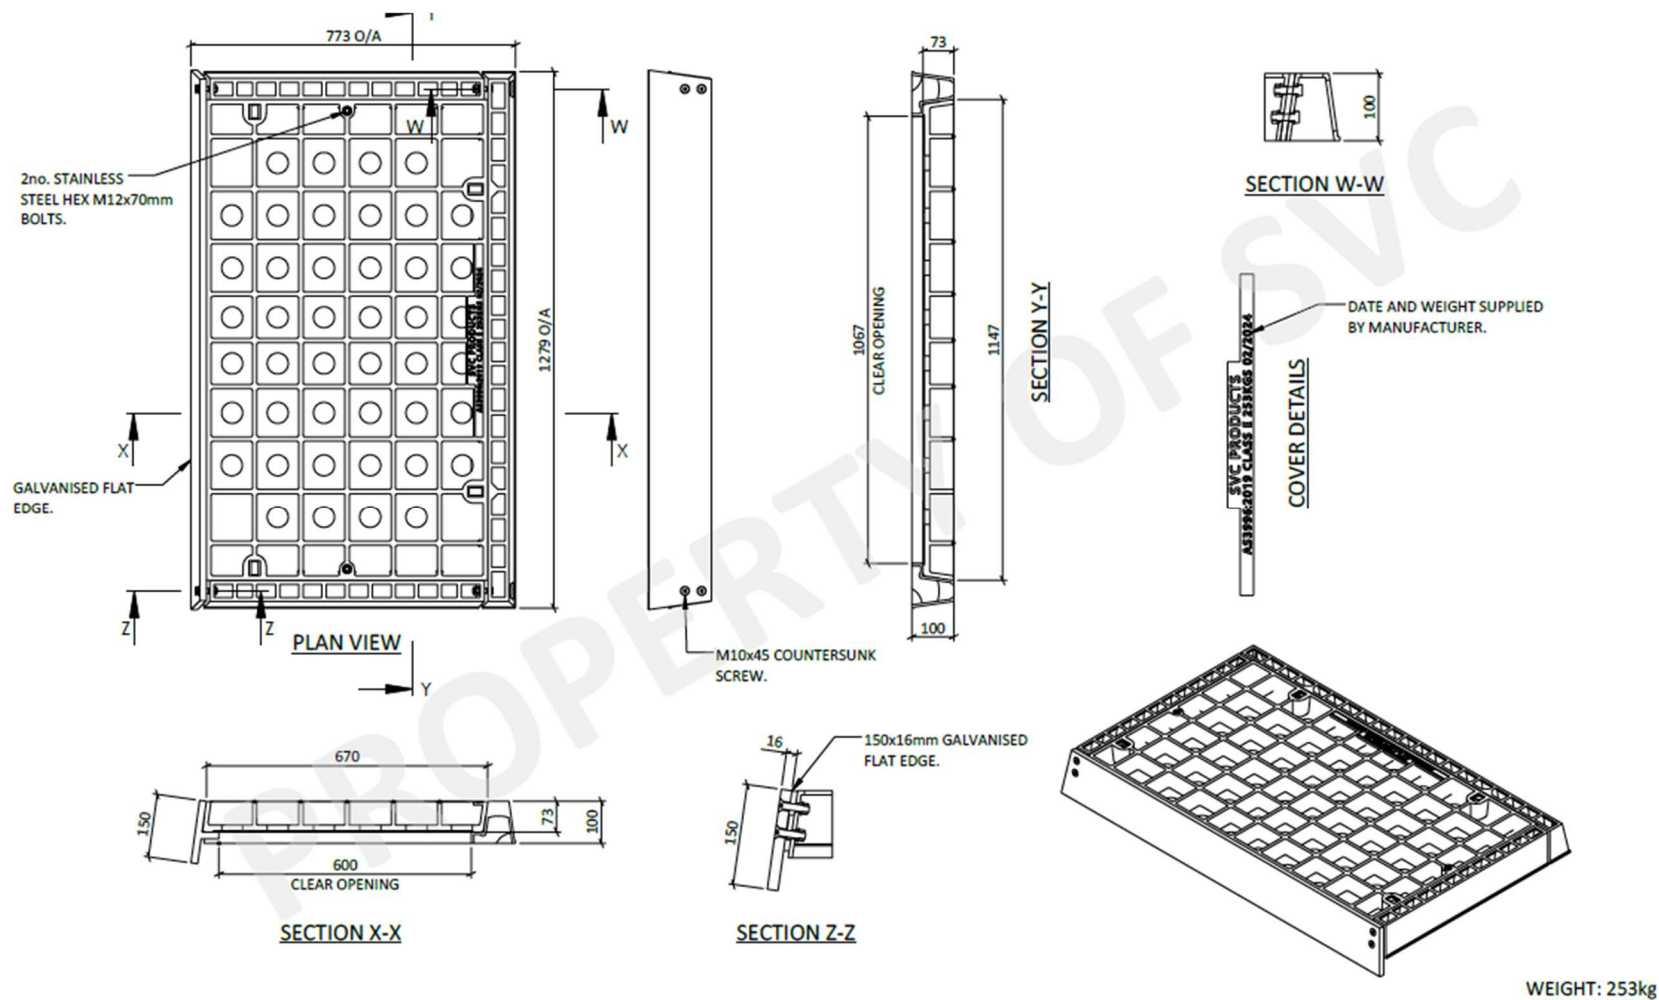

SVC Product Code	To suit pit C/O (mm)	Vic Roads (DTP) Drawing ref
21.881	1000 x 750 GP Class D	SD1411

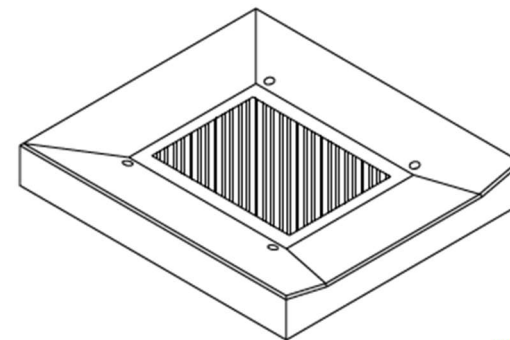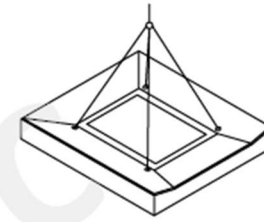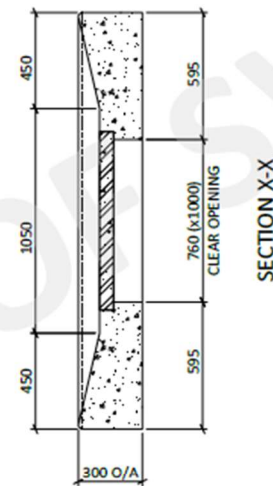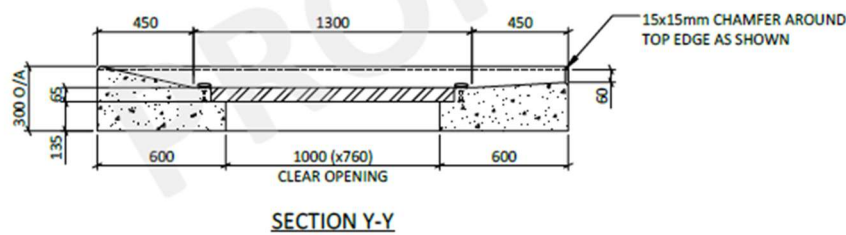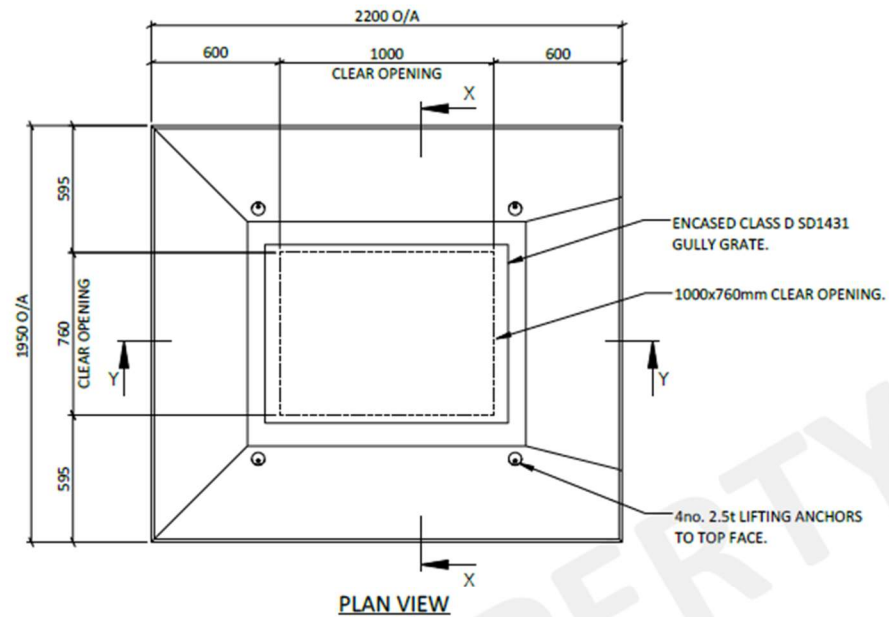

WEIGHT: 2000kg